


298 DRY KILN COURT

THE BRIGHTON

MAIN LEVEL GARAGE - FRONT RIGHT - CRAWL SPACE

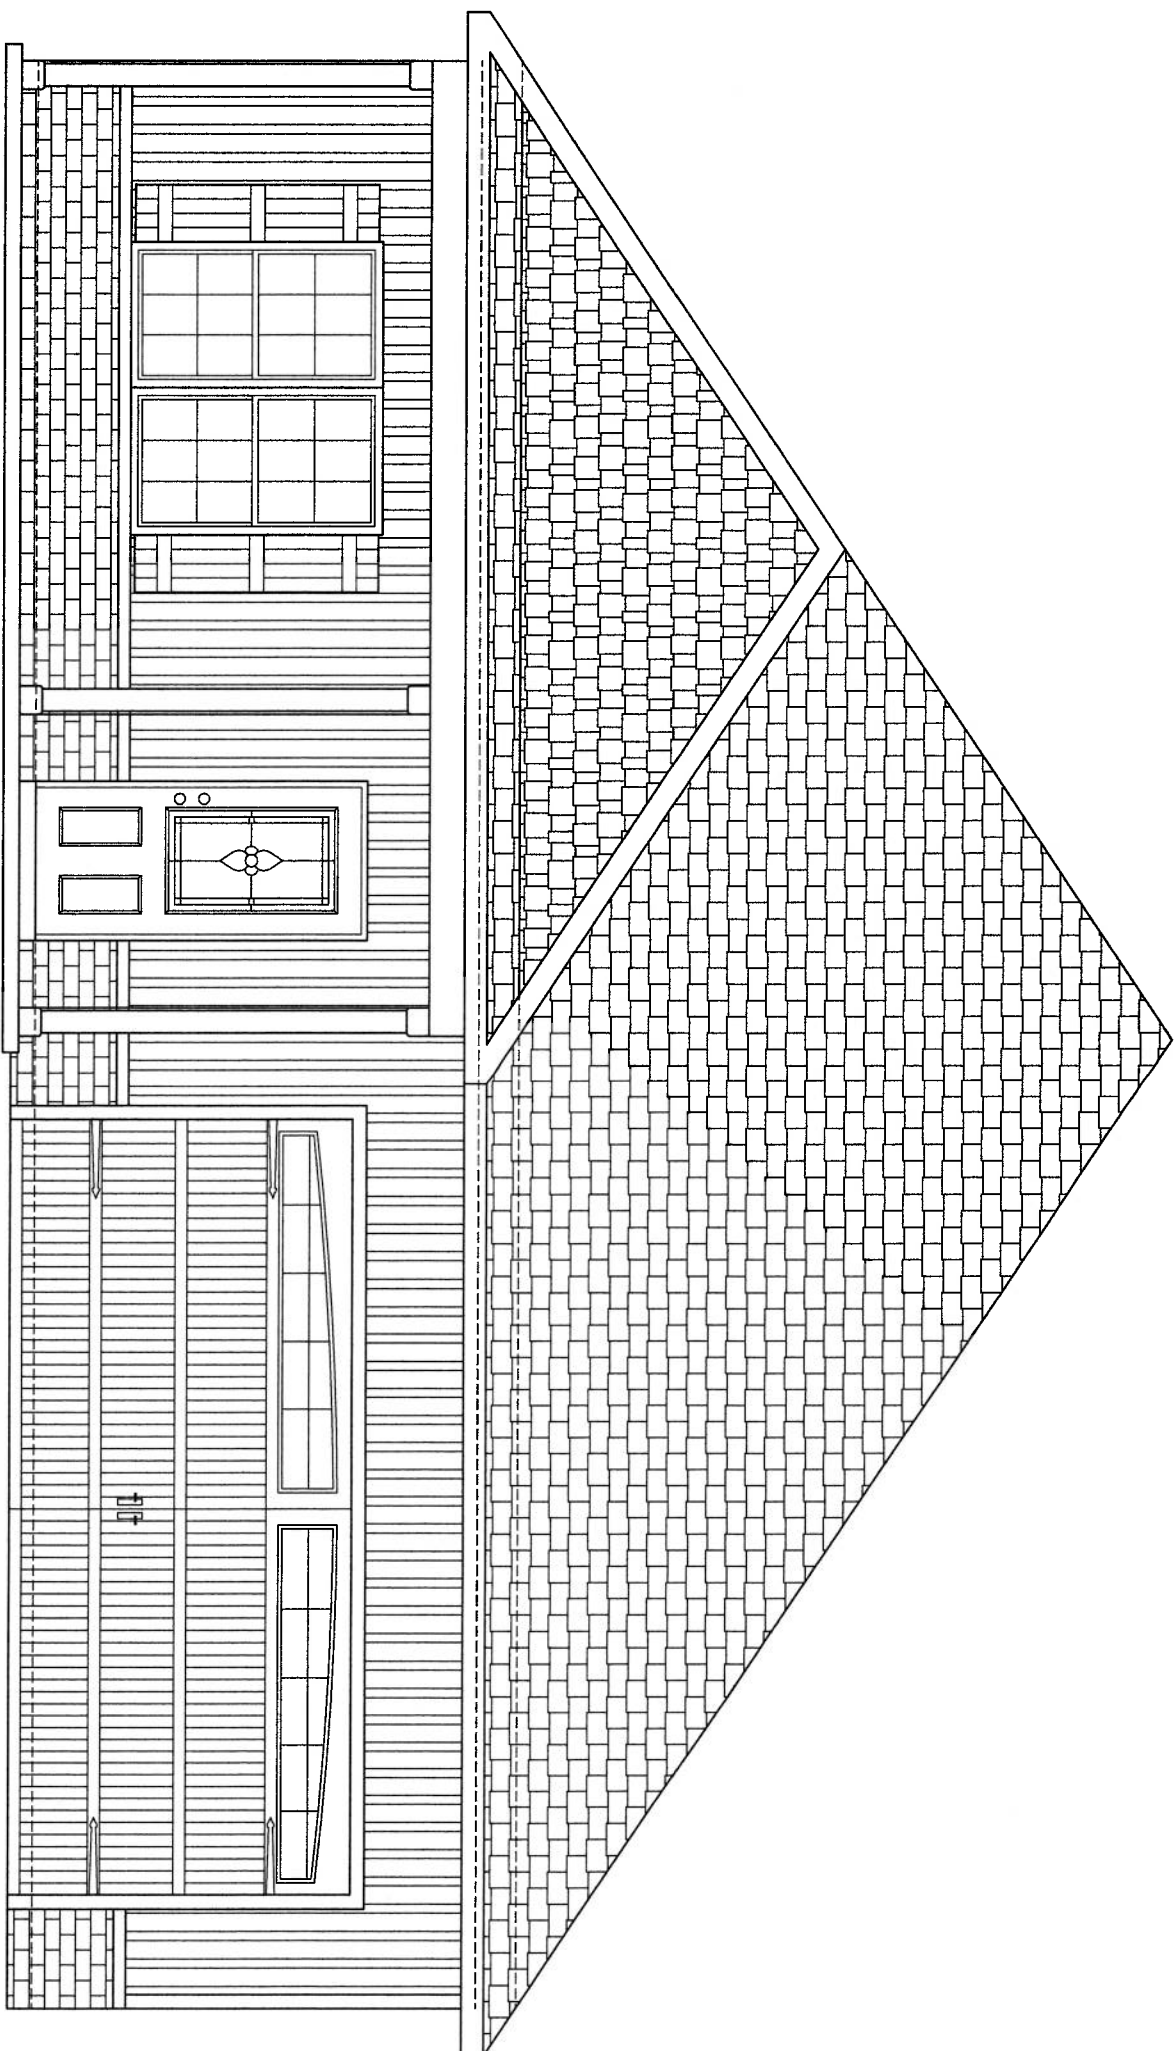

SQUARE FOOTAGE:
MAIN LEVEL 1,904
GARAGE 463


SCALE: NTS

GUARDIAN HOMES

FINAL APPROVAL

THE BRIGHTON

COVER

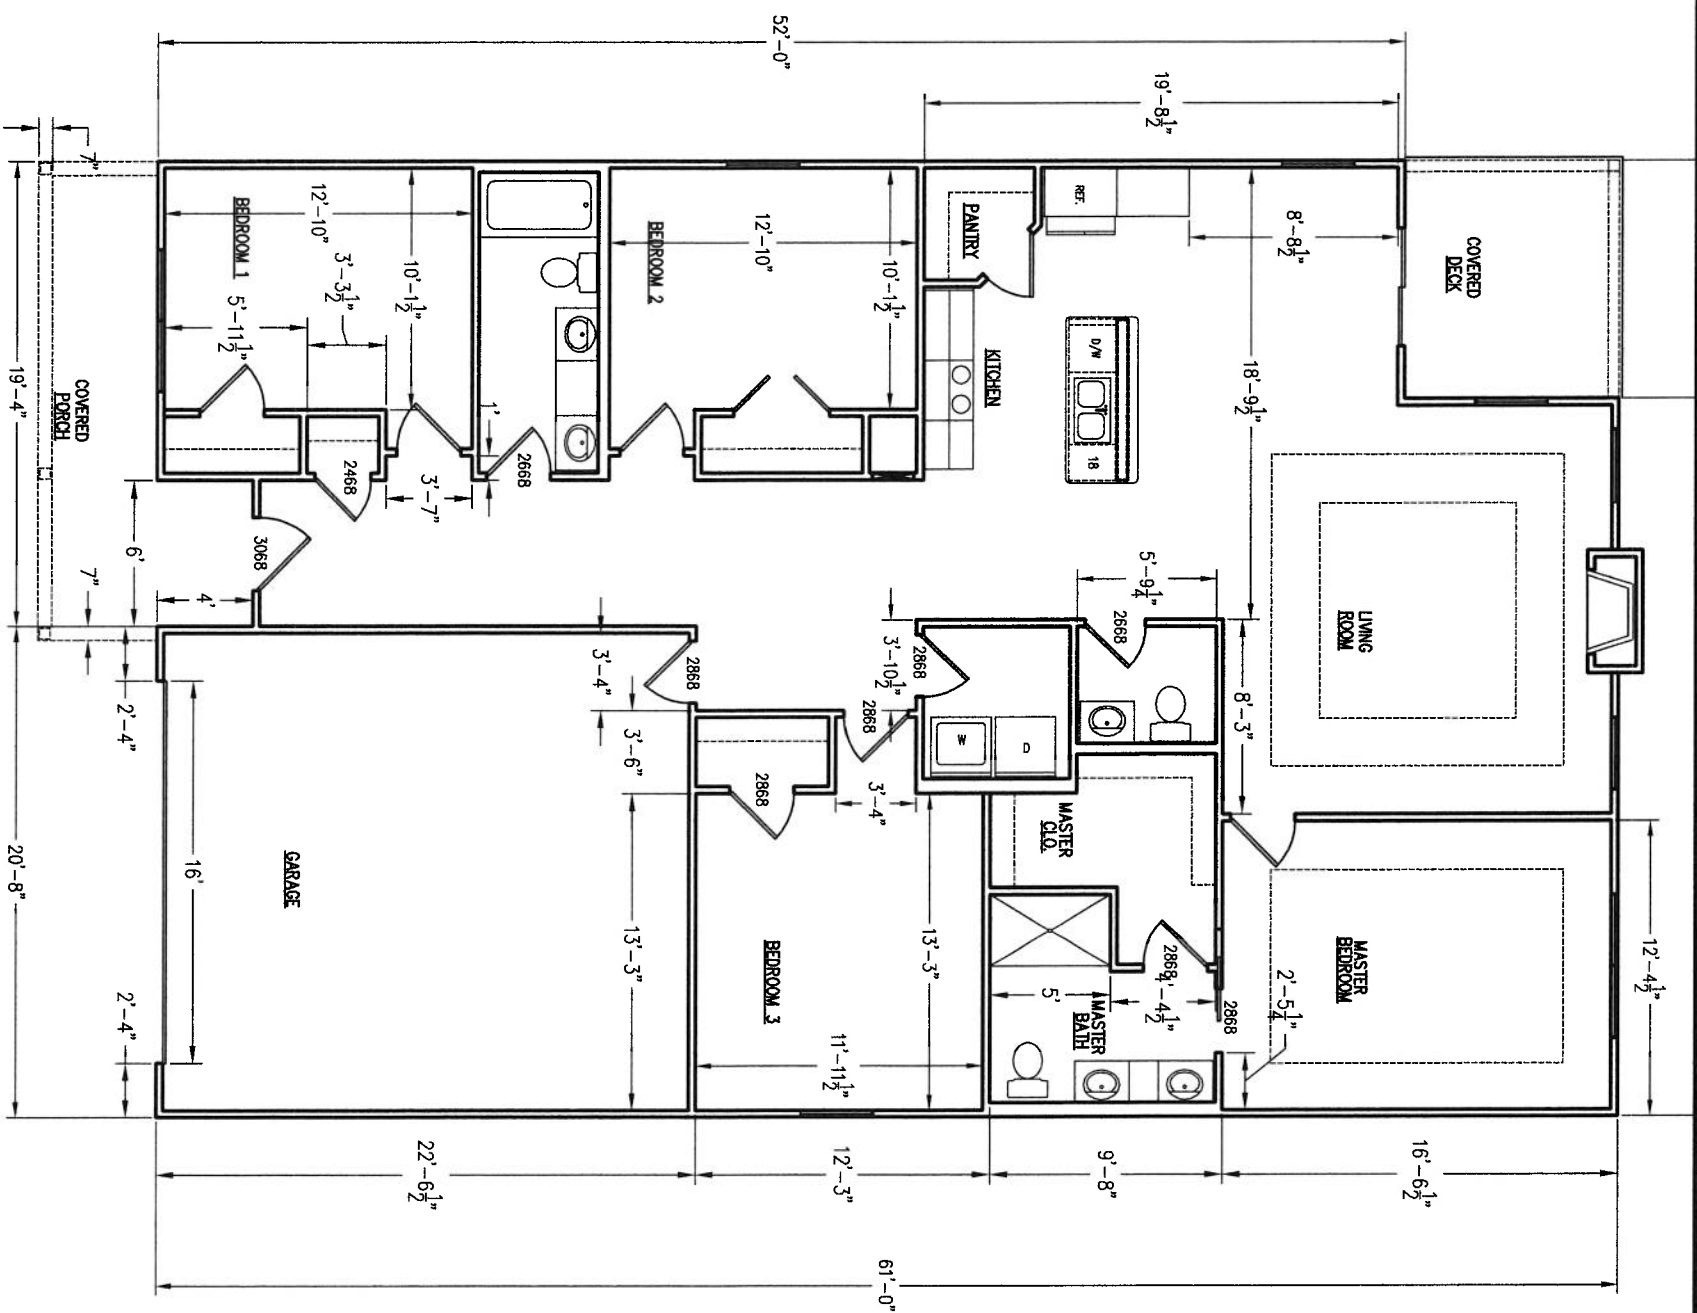

FLOOR PLAN

SCALE: 3/16" = 1'-0"





GUARDIAN HOMES

FINAL APPROVAL

THE BRIGHTON

4

298 DRY KILN COURT

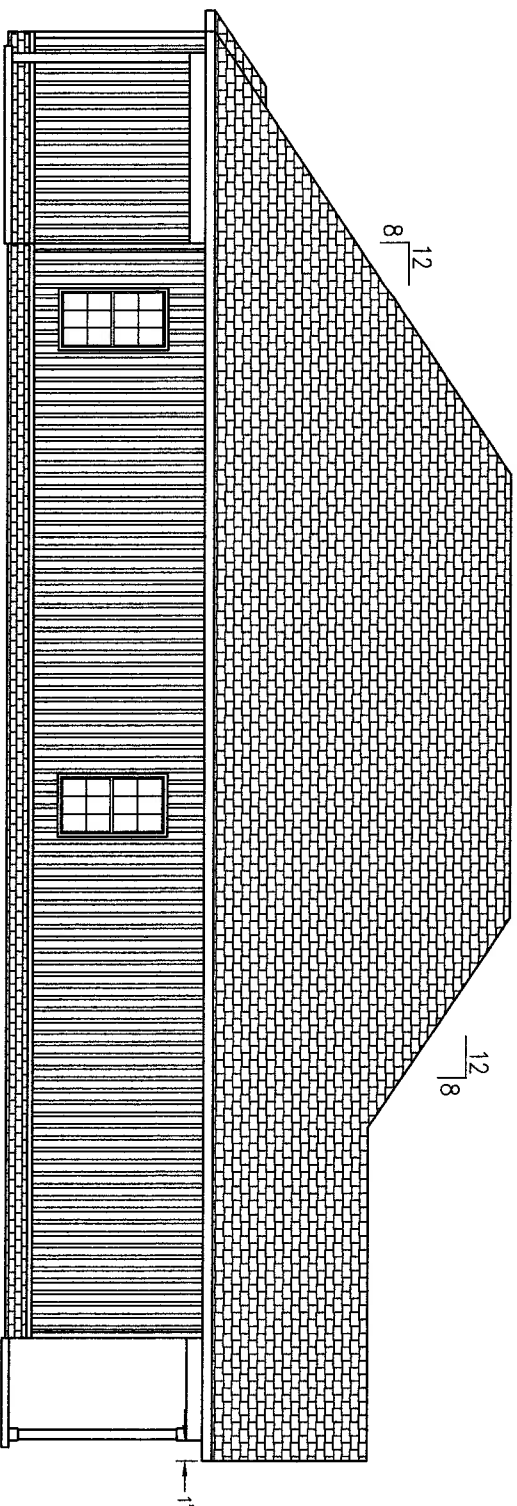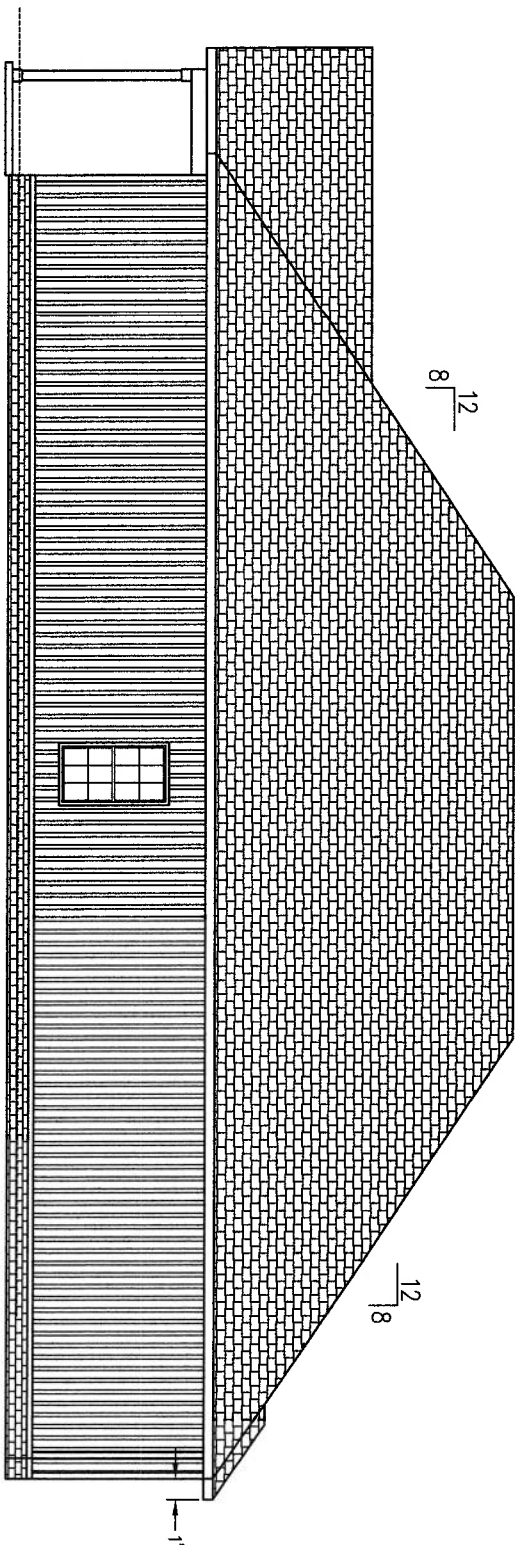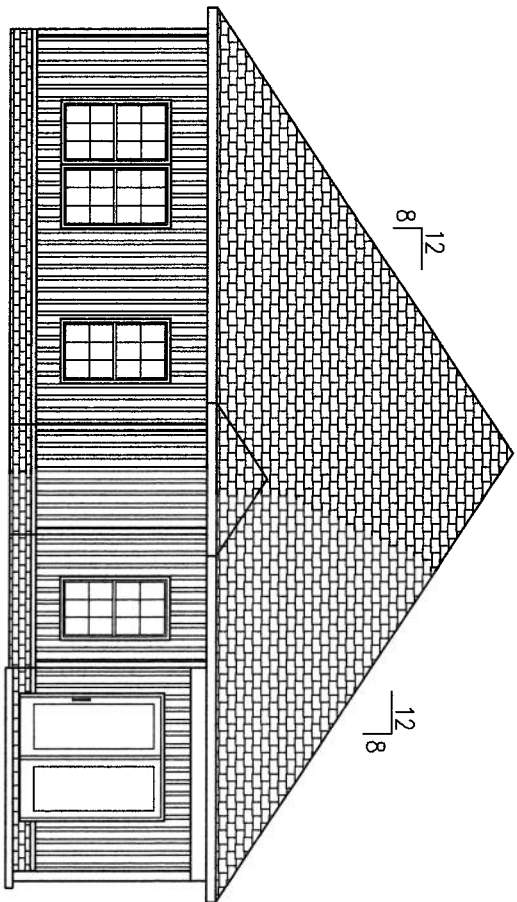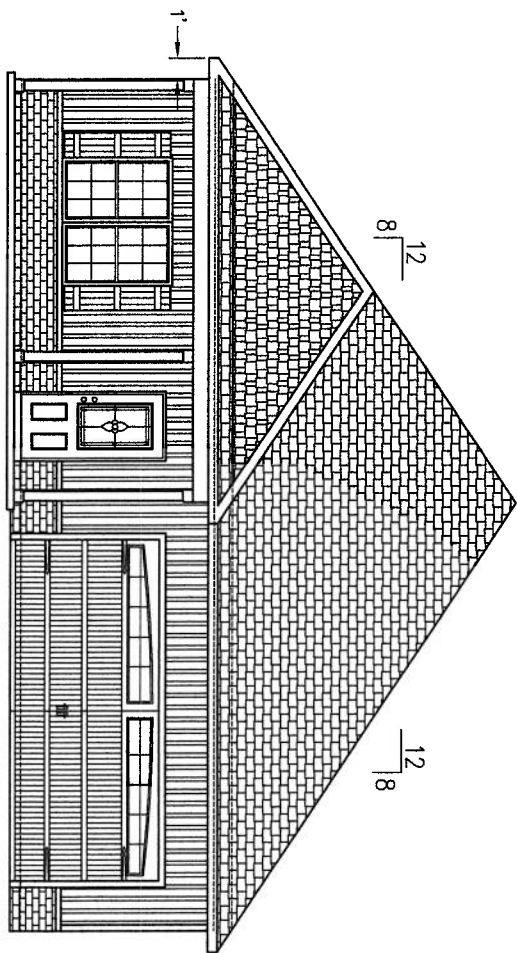





SCALE: NTS

GUARDIAN HOMES

FINAL APPROVAL

THE BRIGHTON

298 DRY KILN COURT

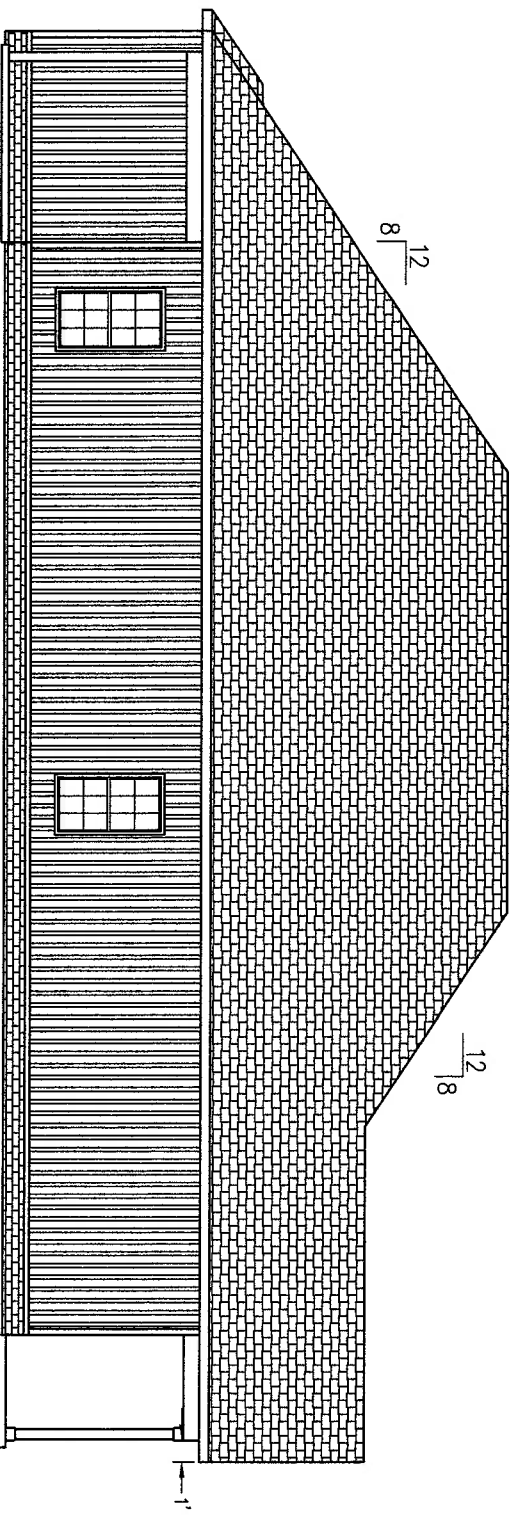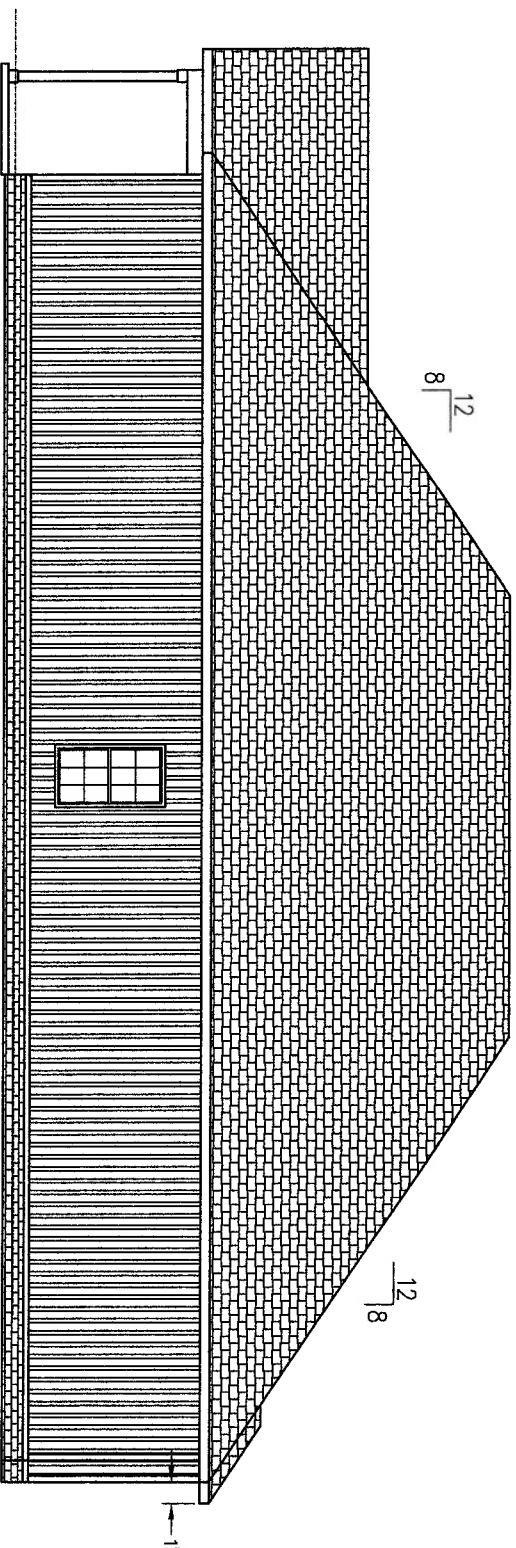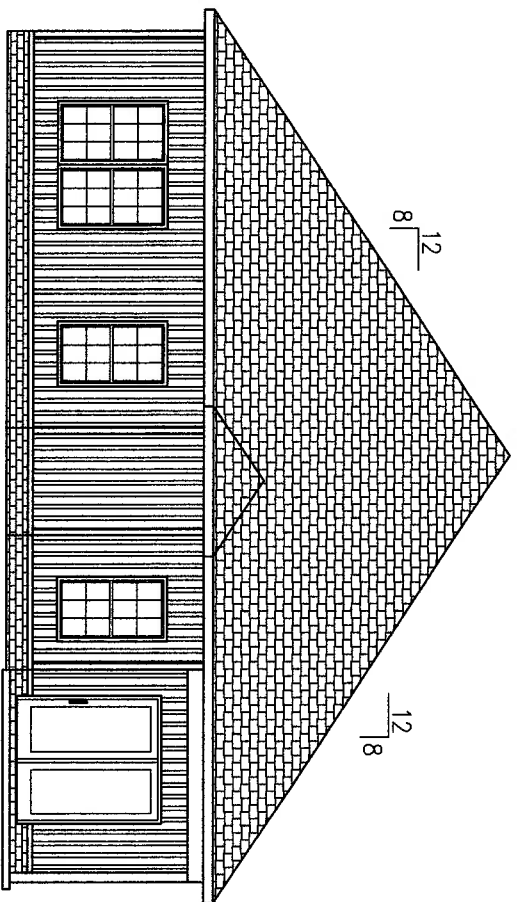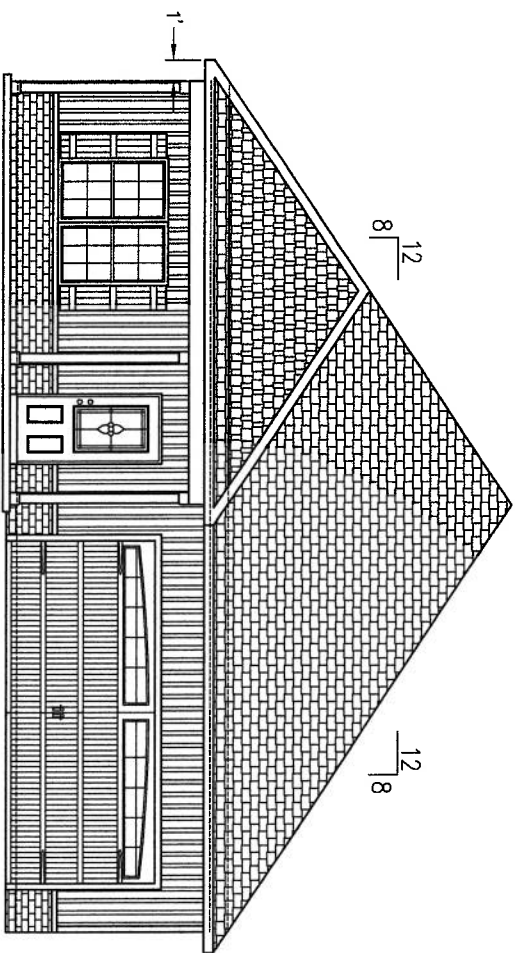

SCALE: NTS

GUARDIAN HOMES

FINAL APPROVAL

THE BRIGHTON

13